



1 Foundation Plan  
 A-1 SCALE: 1/4" = 1'-0"

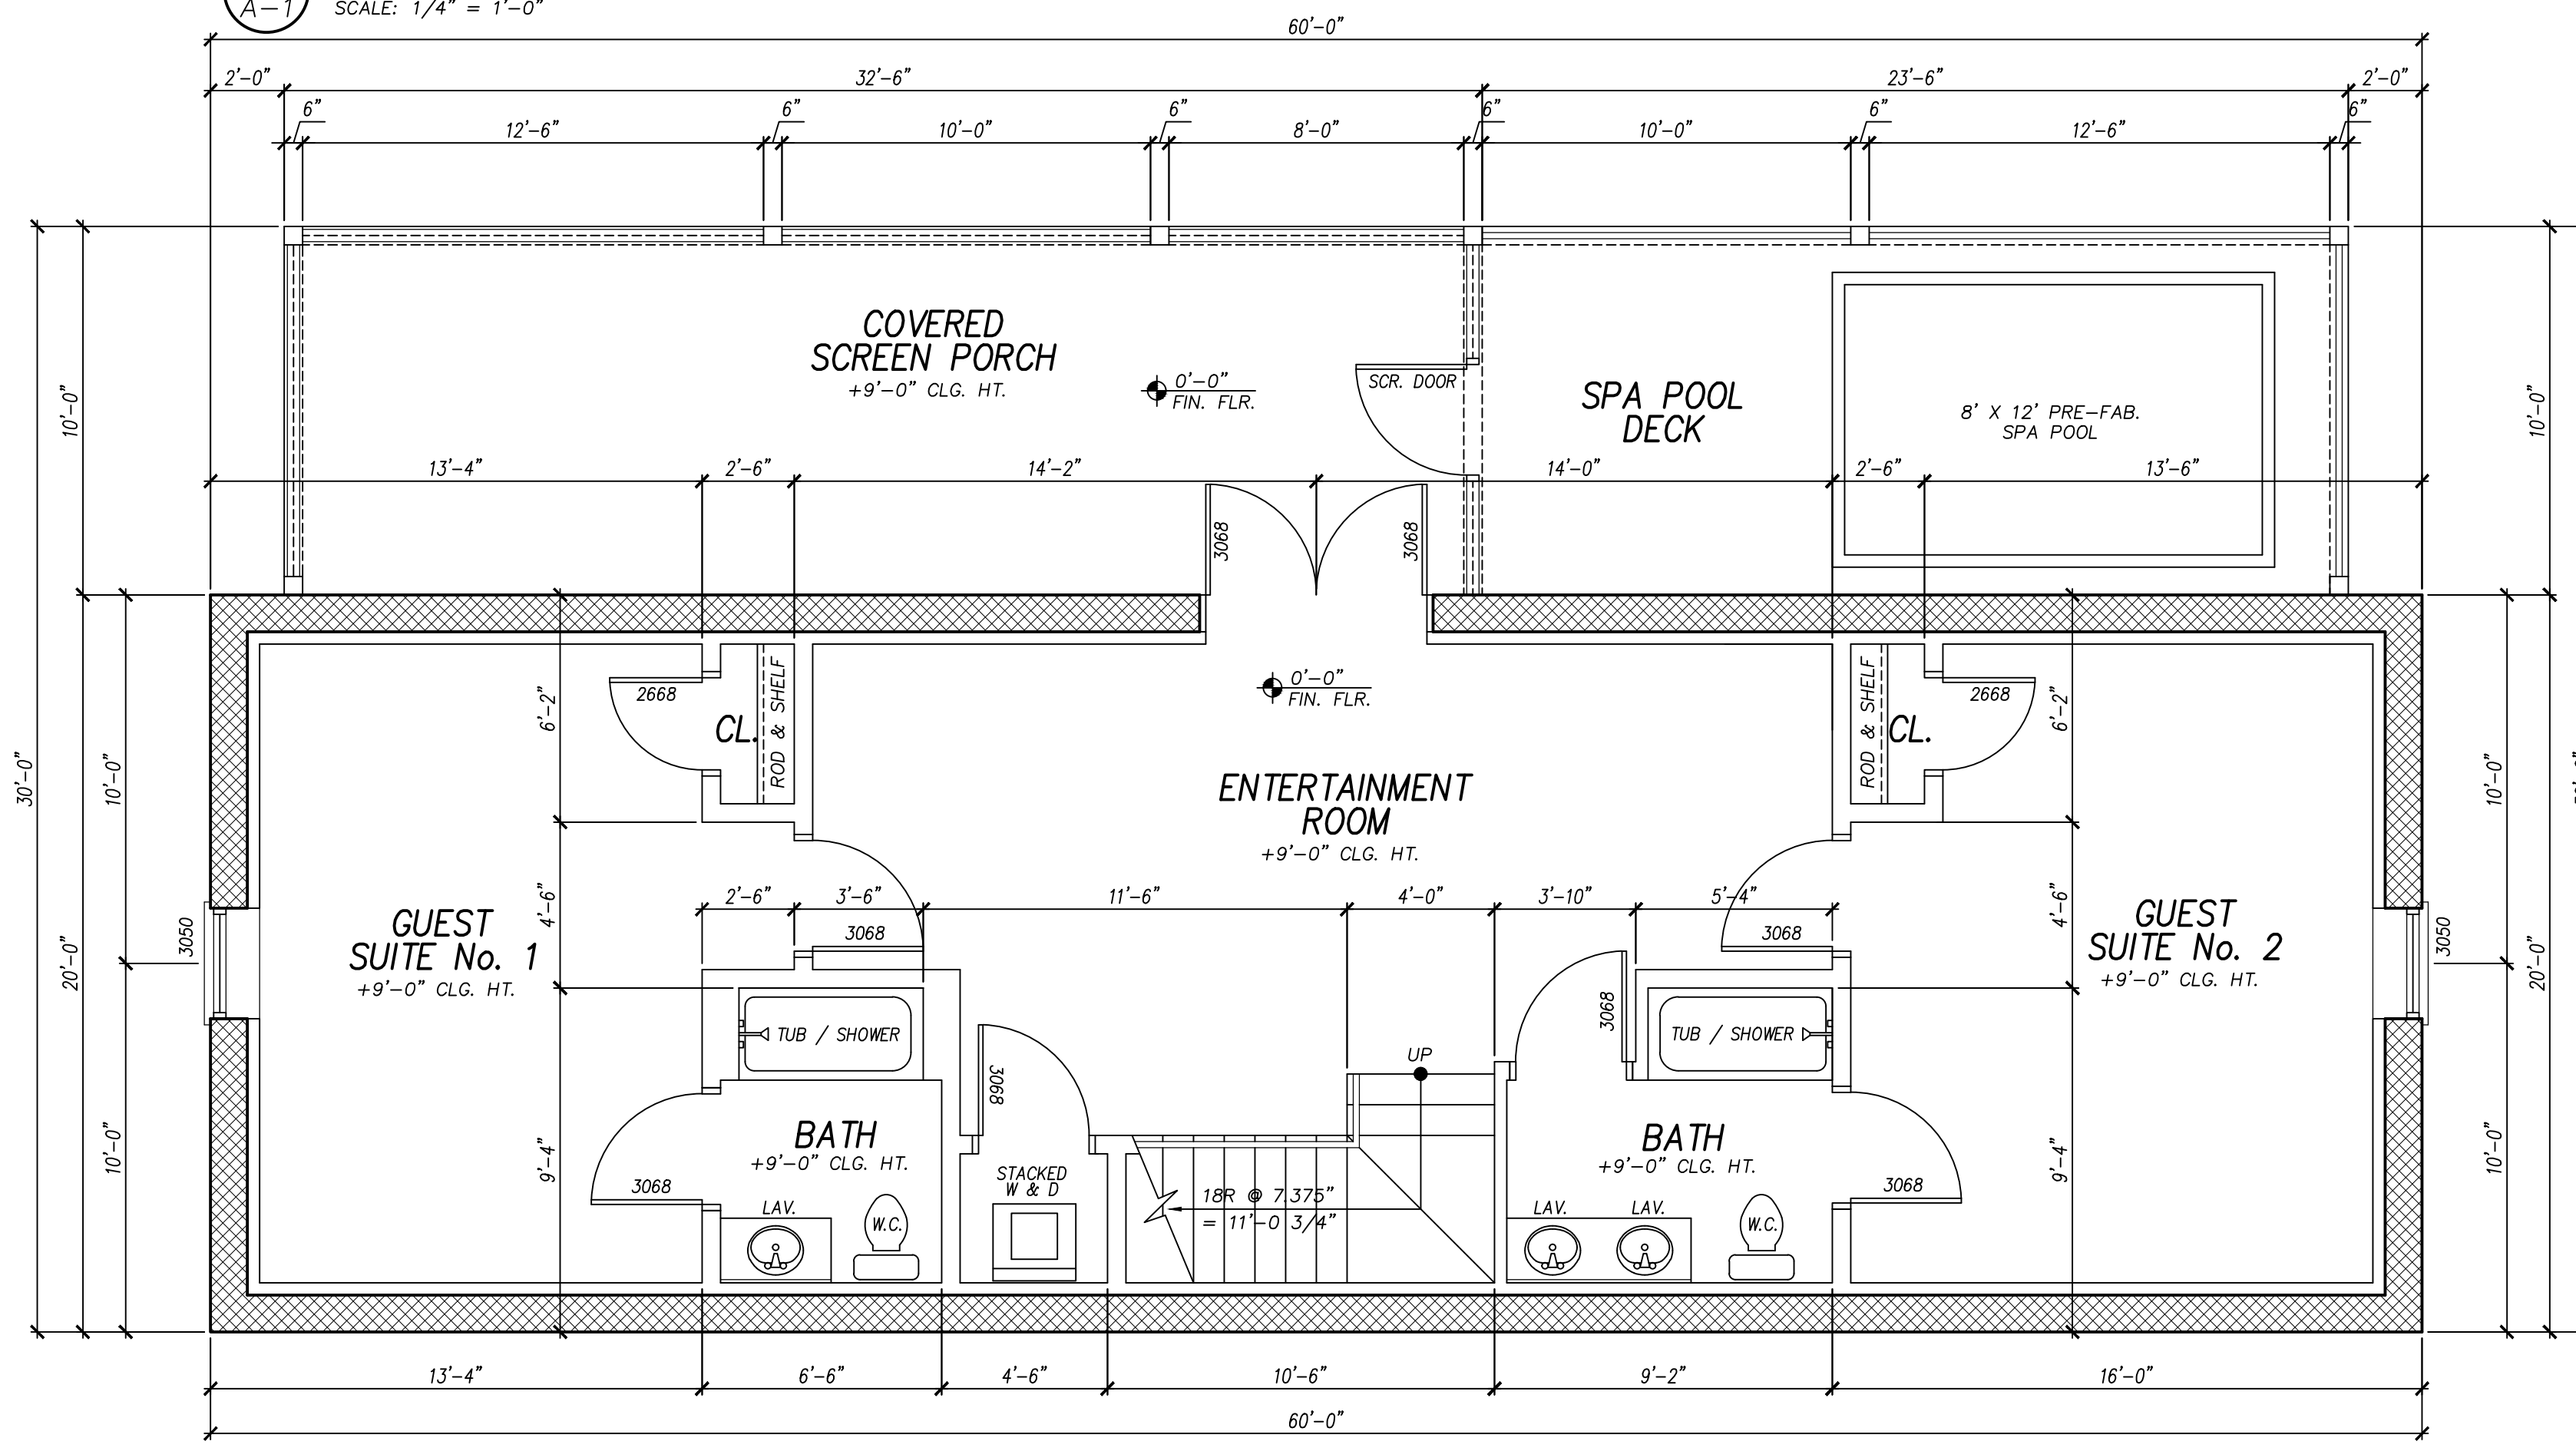

2 LOWER LEVEL FLOOR PLAN  
 A-1 SCALE: 1/4" = 1'-0"

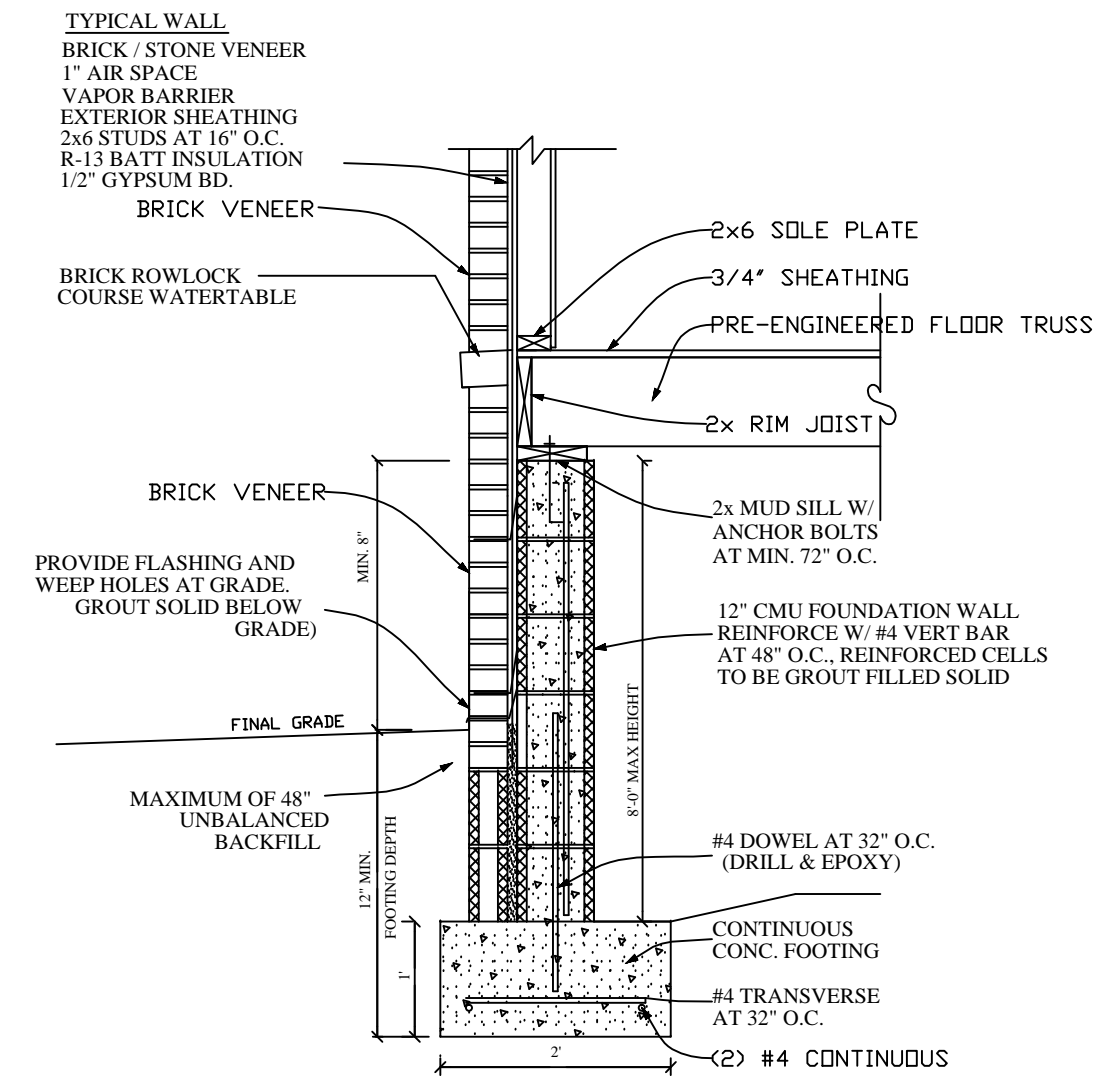

3 Typical Foundation Detail  
 A-1 SCALE: 3/4" = 1'-0"

SCALE	: AS NOTED
DATE	: 1-29-2018
DRAWN	: J. CAPPS
CHECKED	: J. McCARTER
PROJECT NO.	
SHEET NO.	

REVISIONS	
NO.	DESCRIPTION


A NEW RESIDENCE FOR:  
 JOE McCARTER  
 HIDDEN MOUNTAIN LOT 151  
 SEVIERVILLE, TENNESSEE 37862

HIDDEN MOUNTAIN CONSTRUCTION  
 JOE McCARTER  
 475 APPLE VALLEY ROAD  
 SEVIERVILLE, TENNESSEE 37862  
 865-453-9850

A1