


1 MAIN LEVEL FLOOR PLAN  
A-2 SCALE: 1/4" = 1'-0"

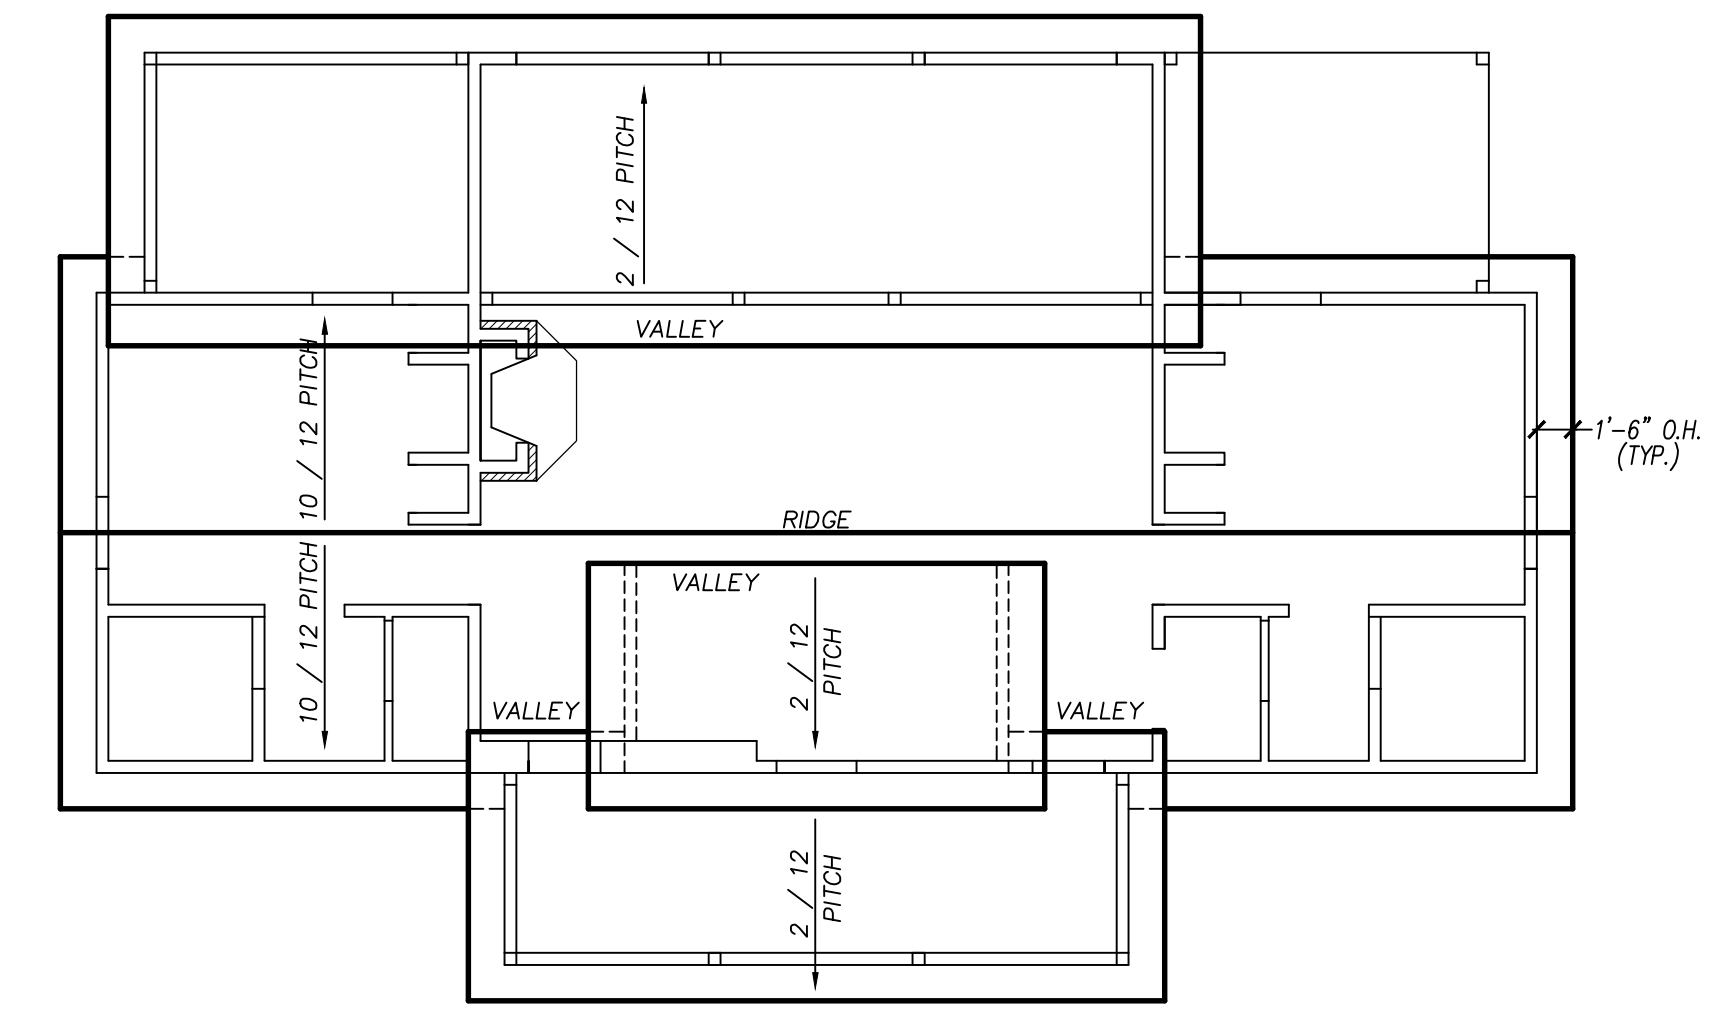

**FLOOR AREA CALCULATIONS**

BASEMENT LEVEL CONDITIONED	=	1,200 S.F.
MAIN LEVEL CONDITIONED	=	1,490 S.F.
<b>TOTAL CONDITIONED</b>	=	<b>2,690 S.F.</b>
COVERED ENTRY PORCH (MAIN LEVEL)	=	208 S.F.
COVERED REAR PORCHES (MAIN LEVEL)	=	270 S.F.
COVERED CARPORT	=	624 S.F.
COVERED SCREEN PORCH (LOWER LEVEL)	=	325 S.F.
SPA POOL DECK (LOWER LEVEL)	=	235 S.F.

A2

SCALE : AS NOTED  
DATE : 1-29-2018  
DRAWN : J. CAPPS  
CHECKED : J. McCARTER  
PROJECT NO. :  
SHEET. NO. :

NO.	DATE	DESCRIPTION

BY

A NEW RESIDENCE FOR:  
JOE McCARTER  
HIDDEN MOUNTAIN LOT 151  
SEVIERVILLE, TENNESSEE 37862

HIDDEN MOUNTAIN CONSTRUCTION  
JOE McCARTER  
475 APPLE VALLEY ROAD  
SEVIERVILLE, TENNESSEE 37862  
865-453-9850