



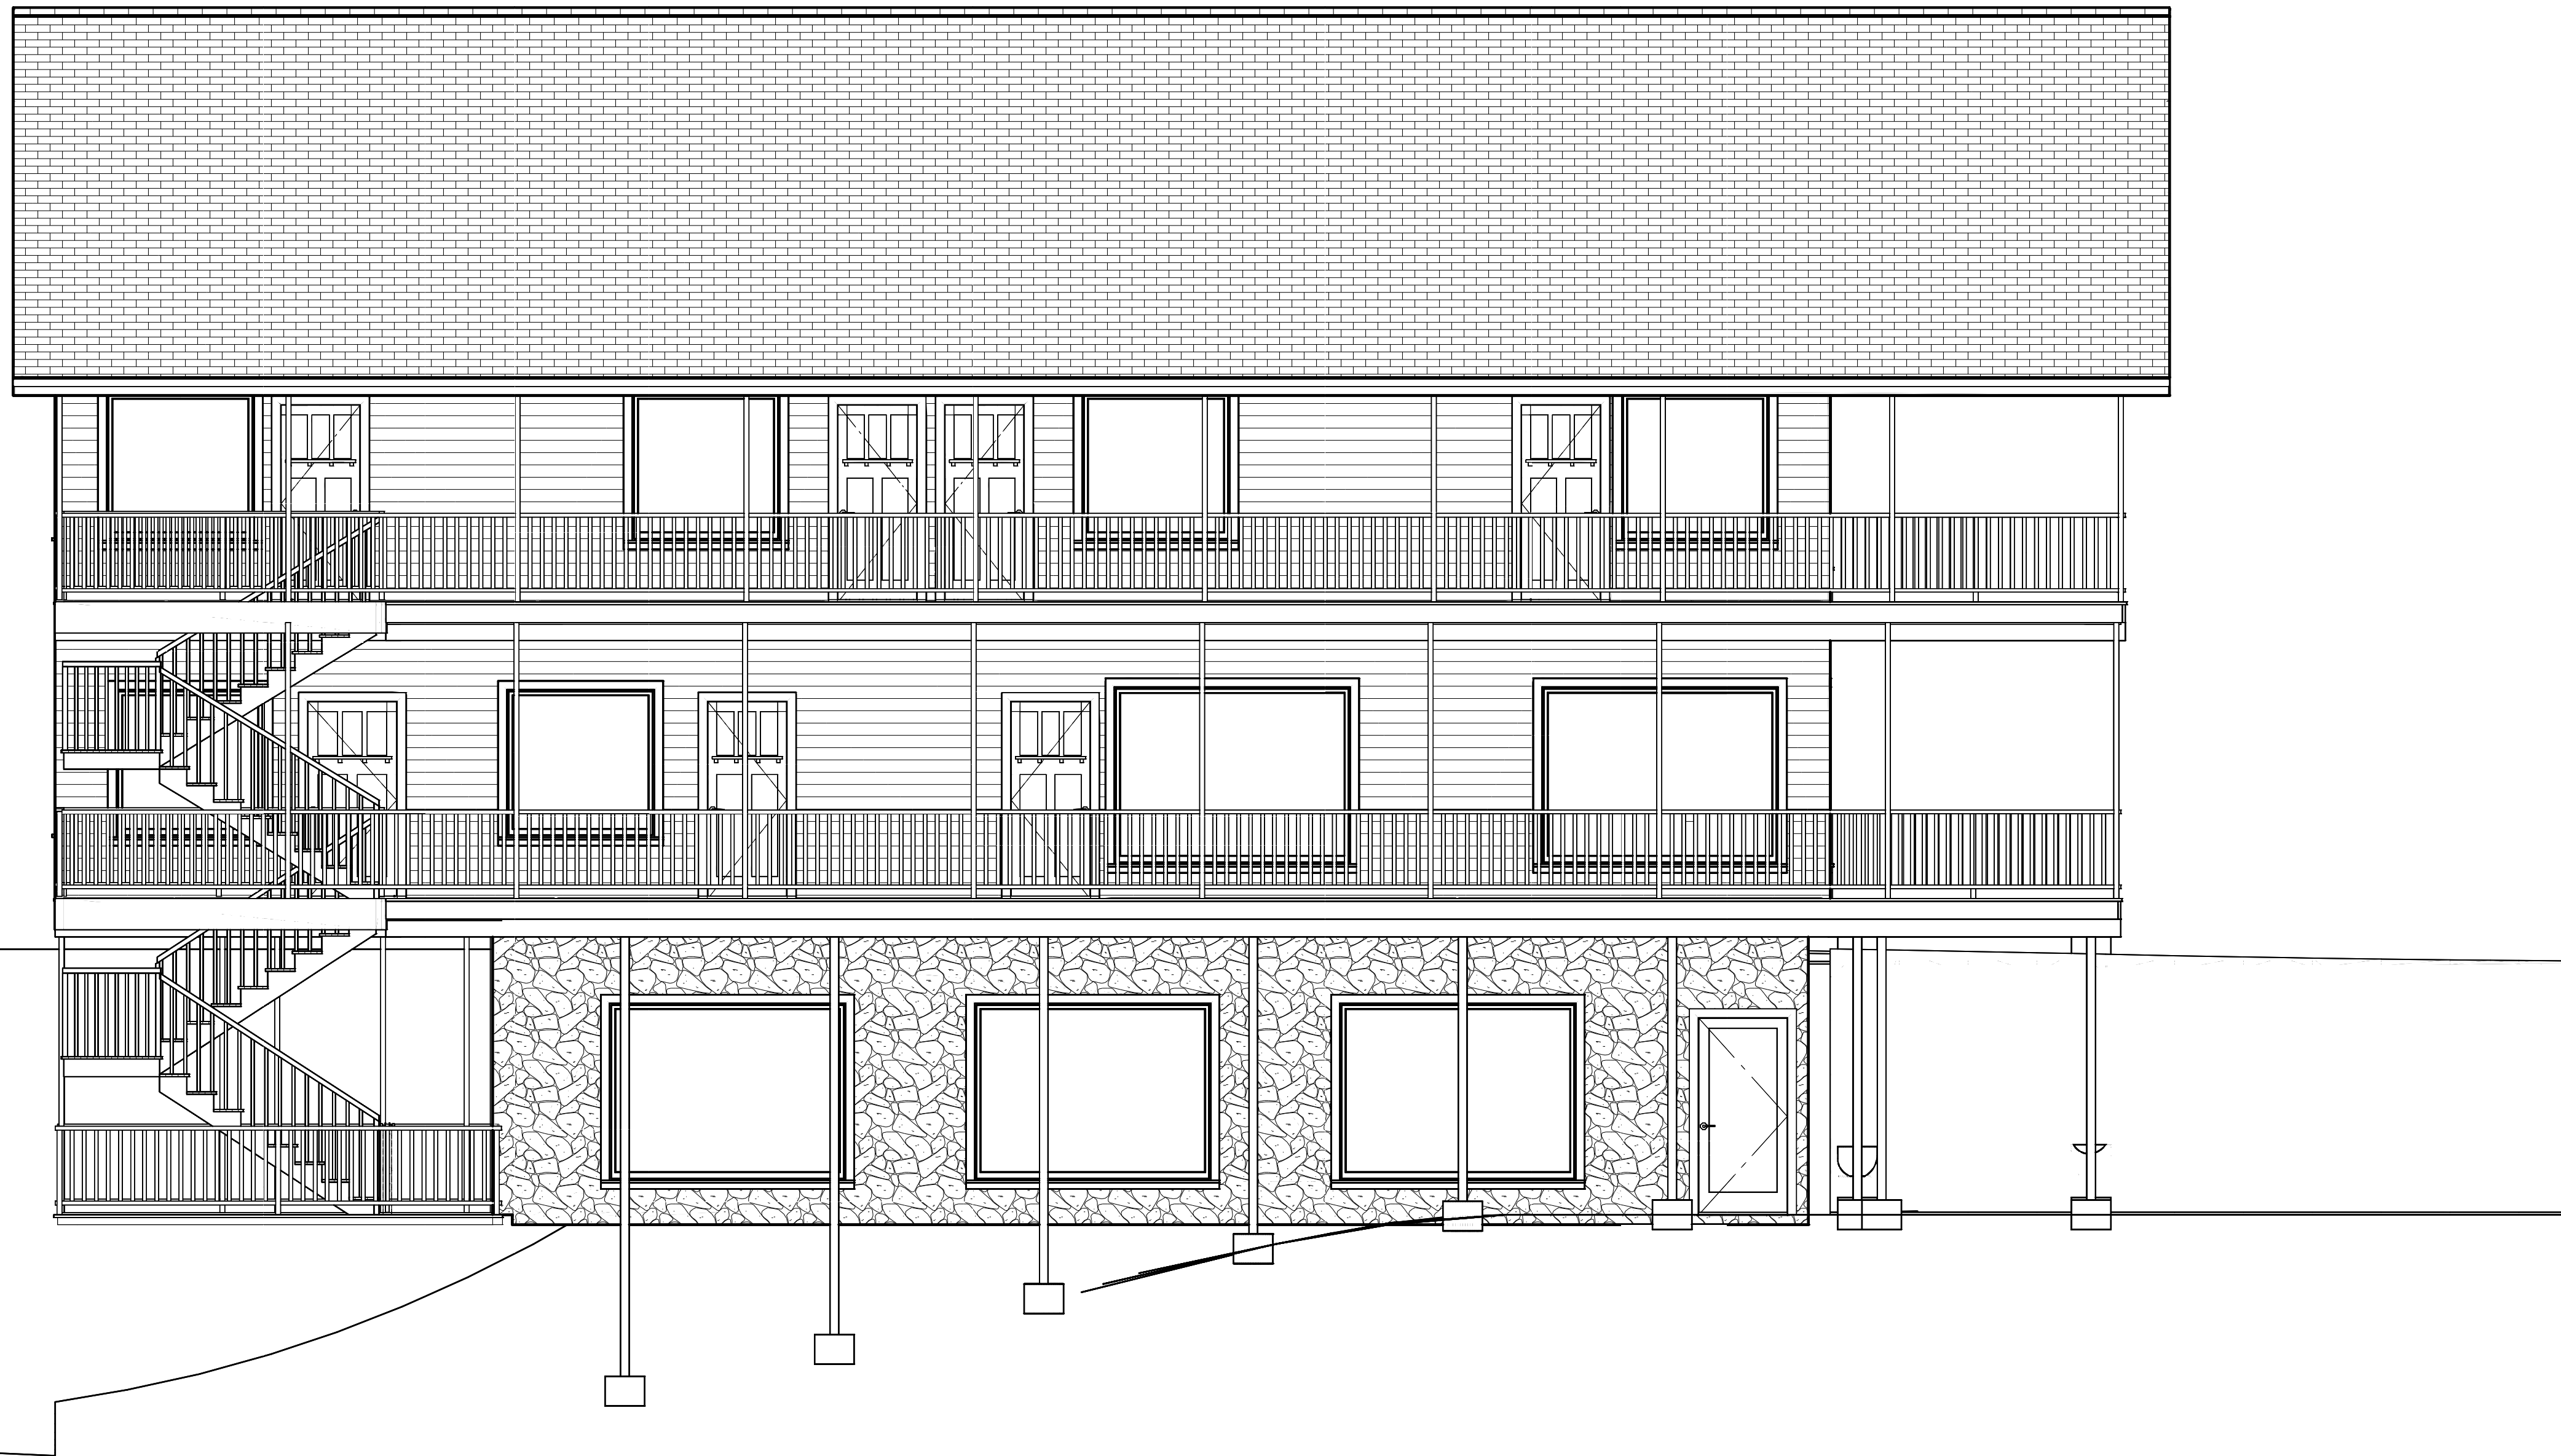

Dale & Shirley Keffer
Hidden Mountain Lot 206
Sevierville, Tennessee 37862




Dale & Shirley Keffer
Hidden Mountain Lot 206
Sevierville, Tennessee 37862

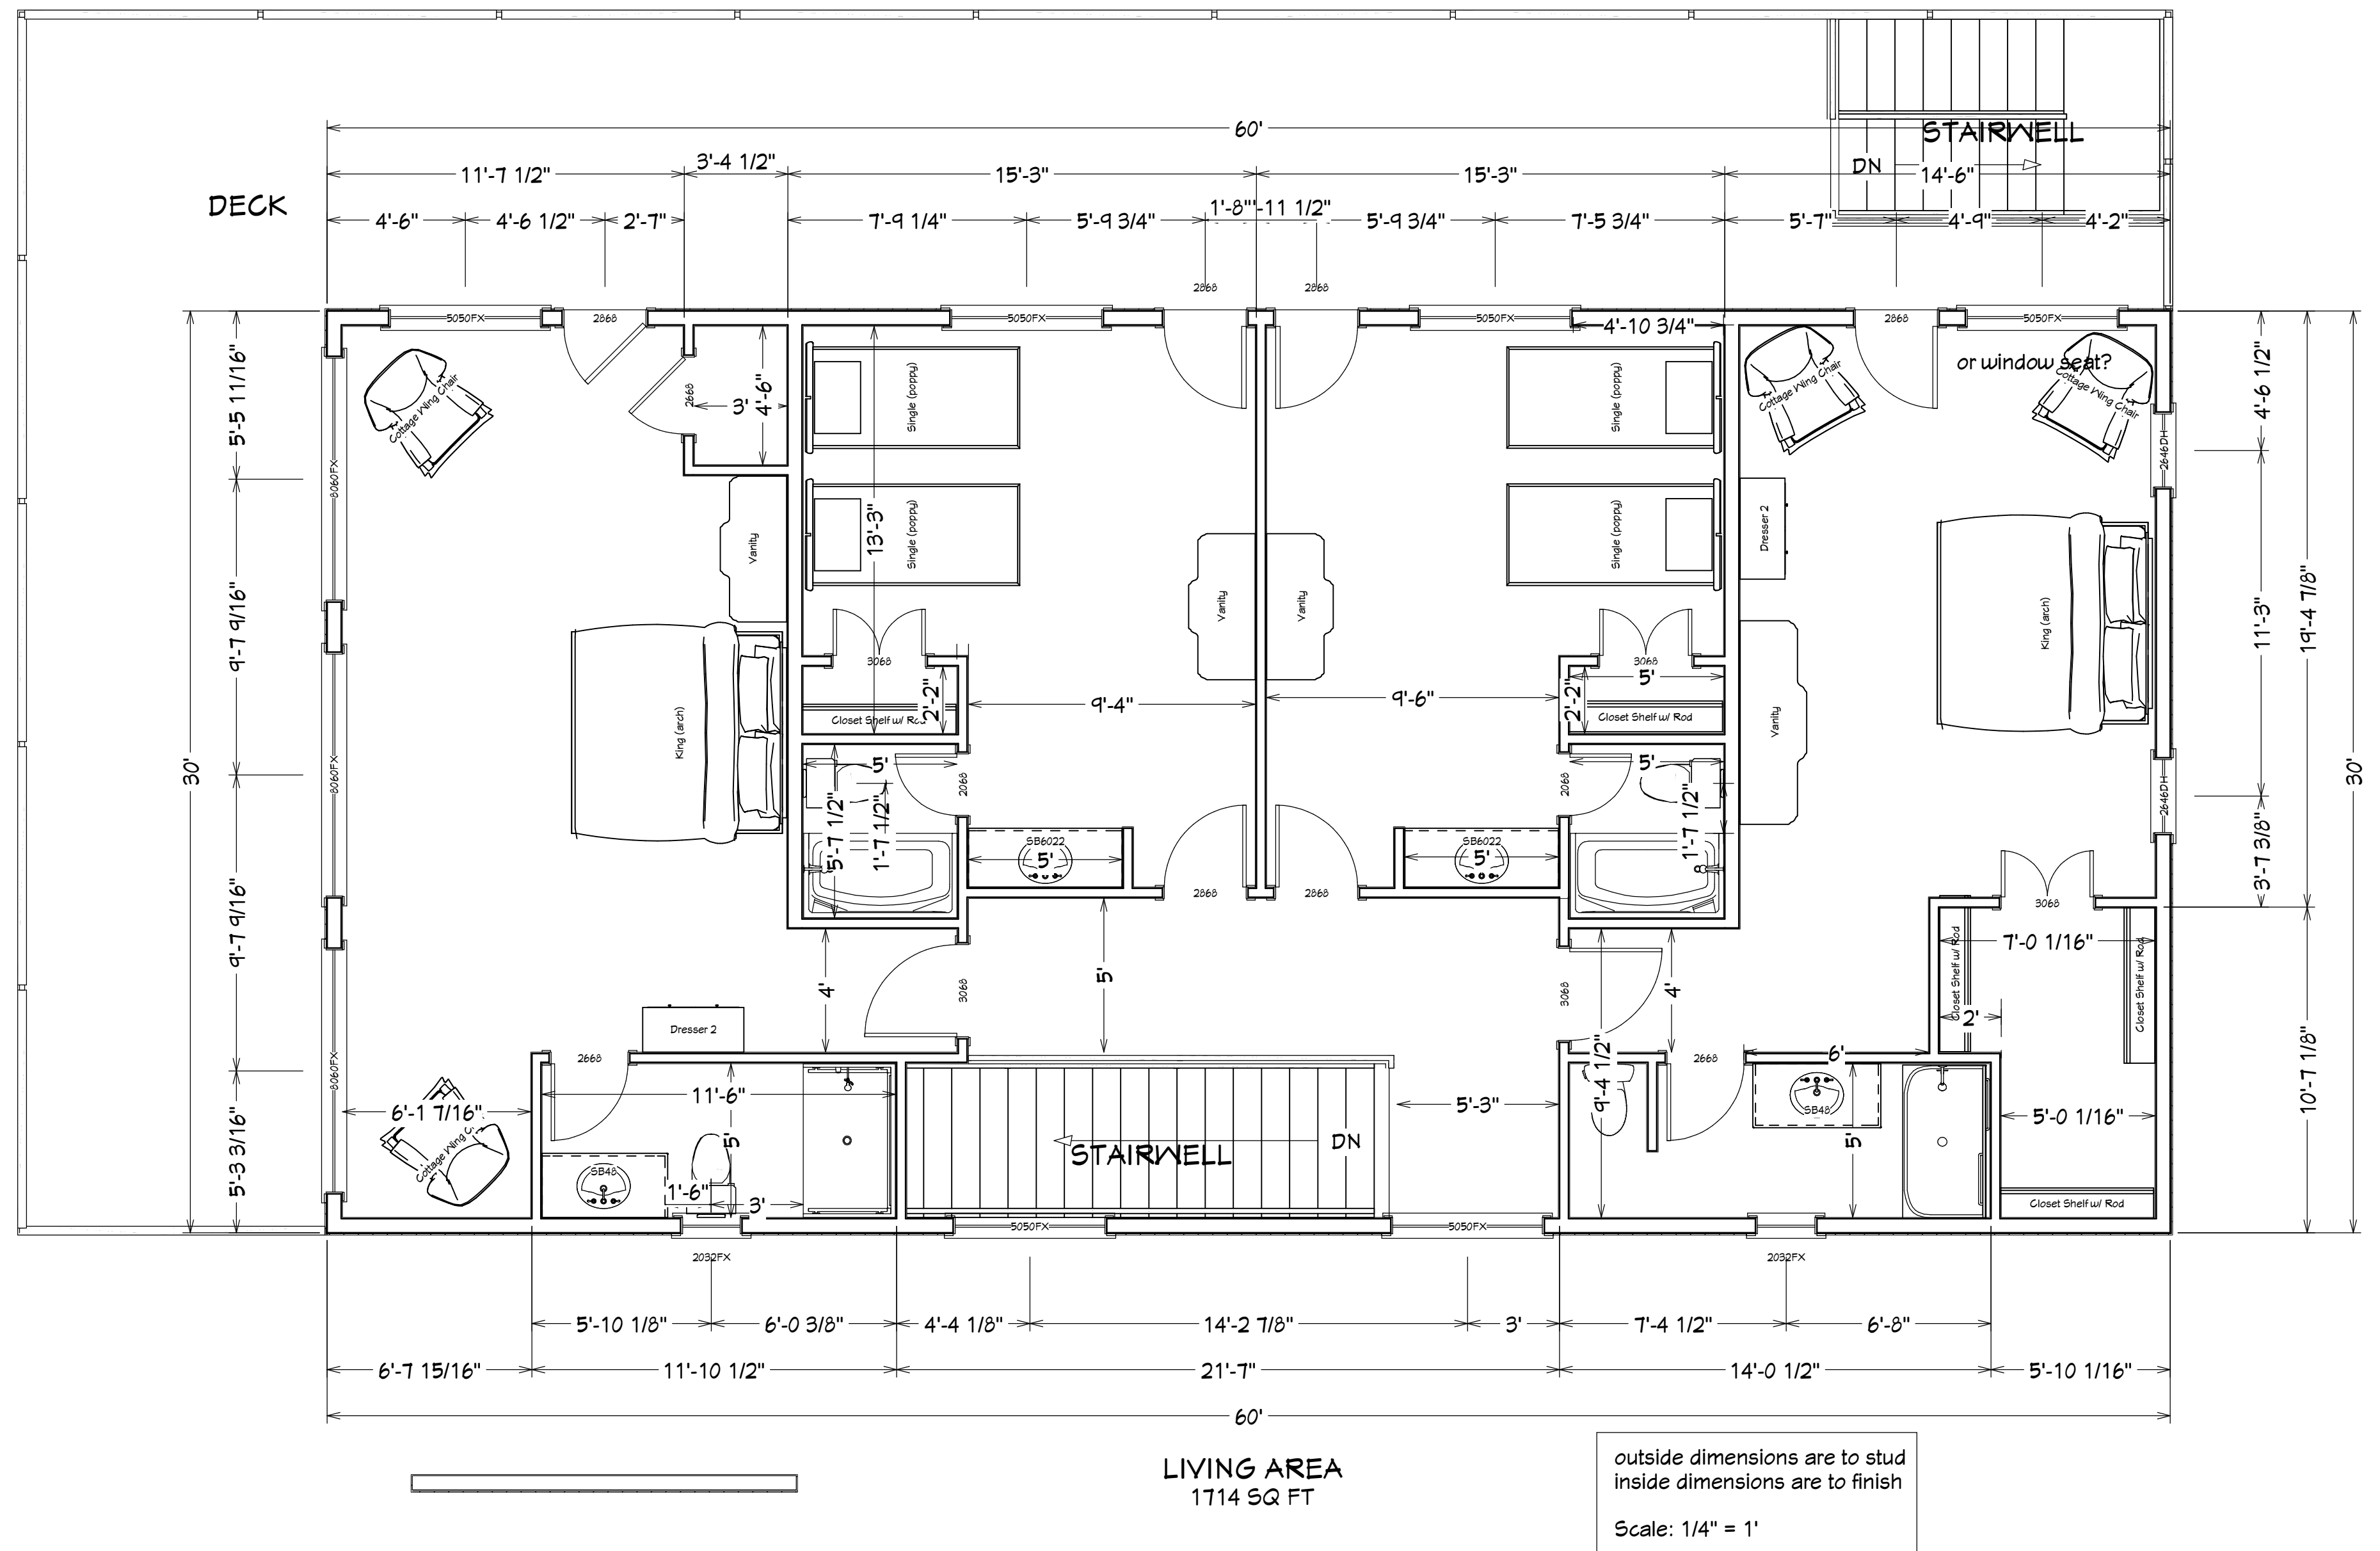

Second Floor
Dale & Shirley Keffer
Hidden Mountain Lot 206
Sevierville, Tennessee 37862

Elevation 1
E1

Elevation 2
E2

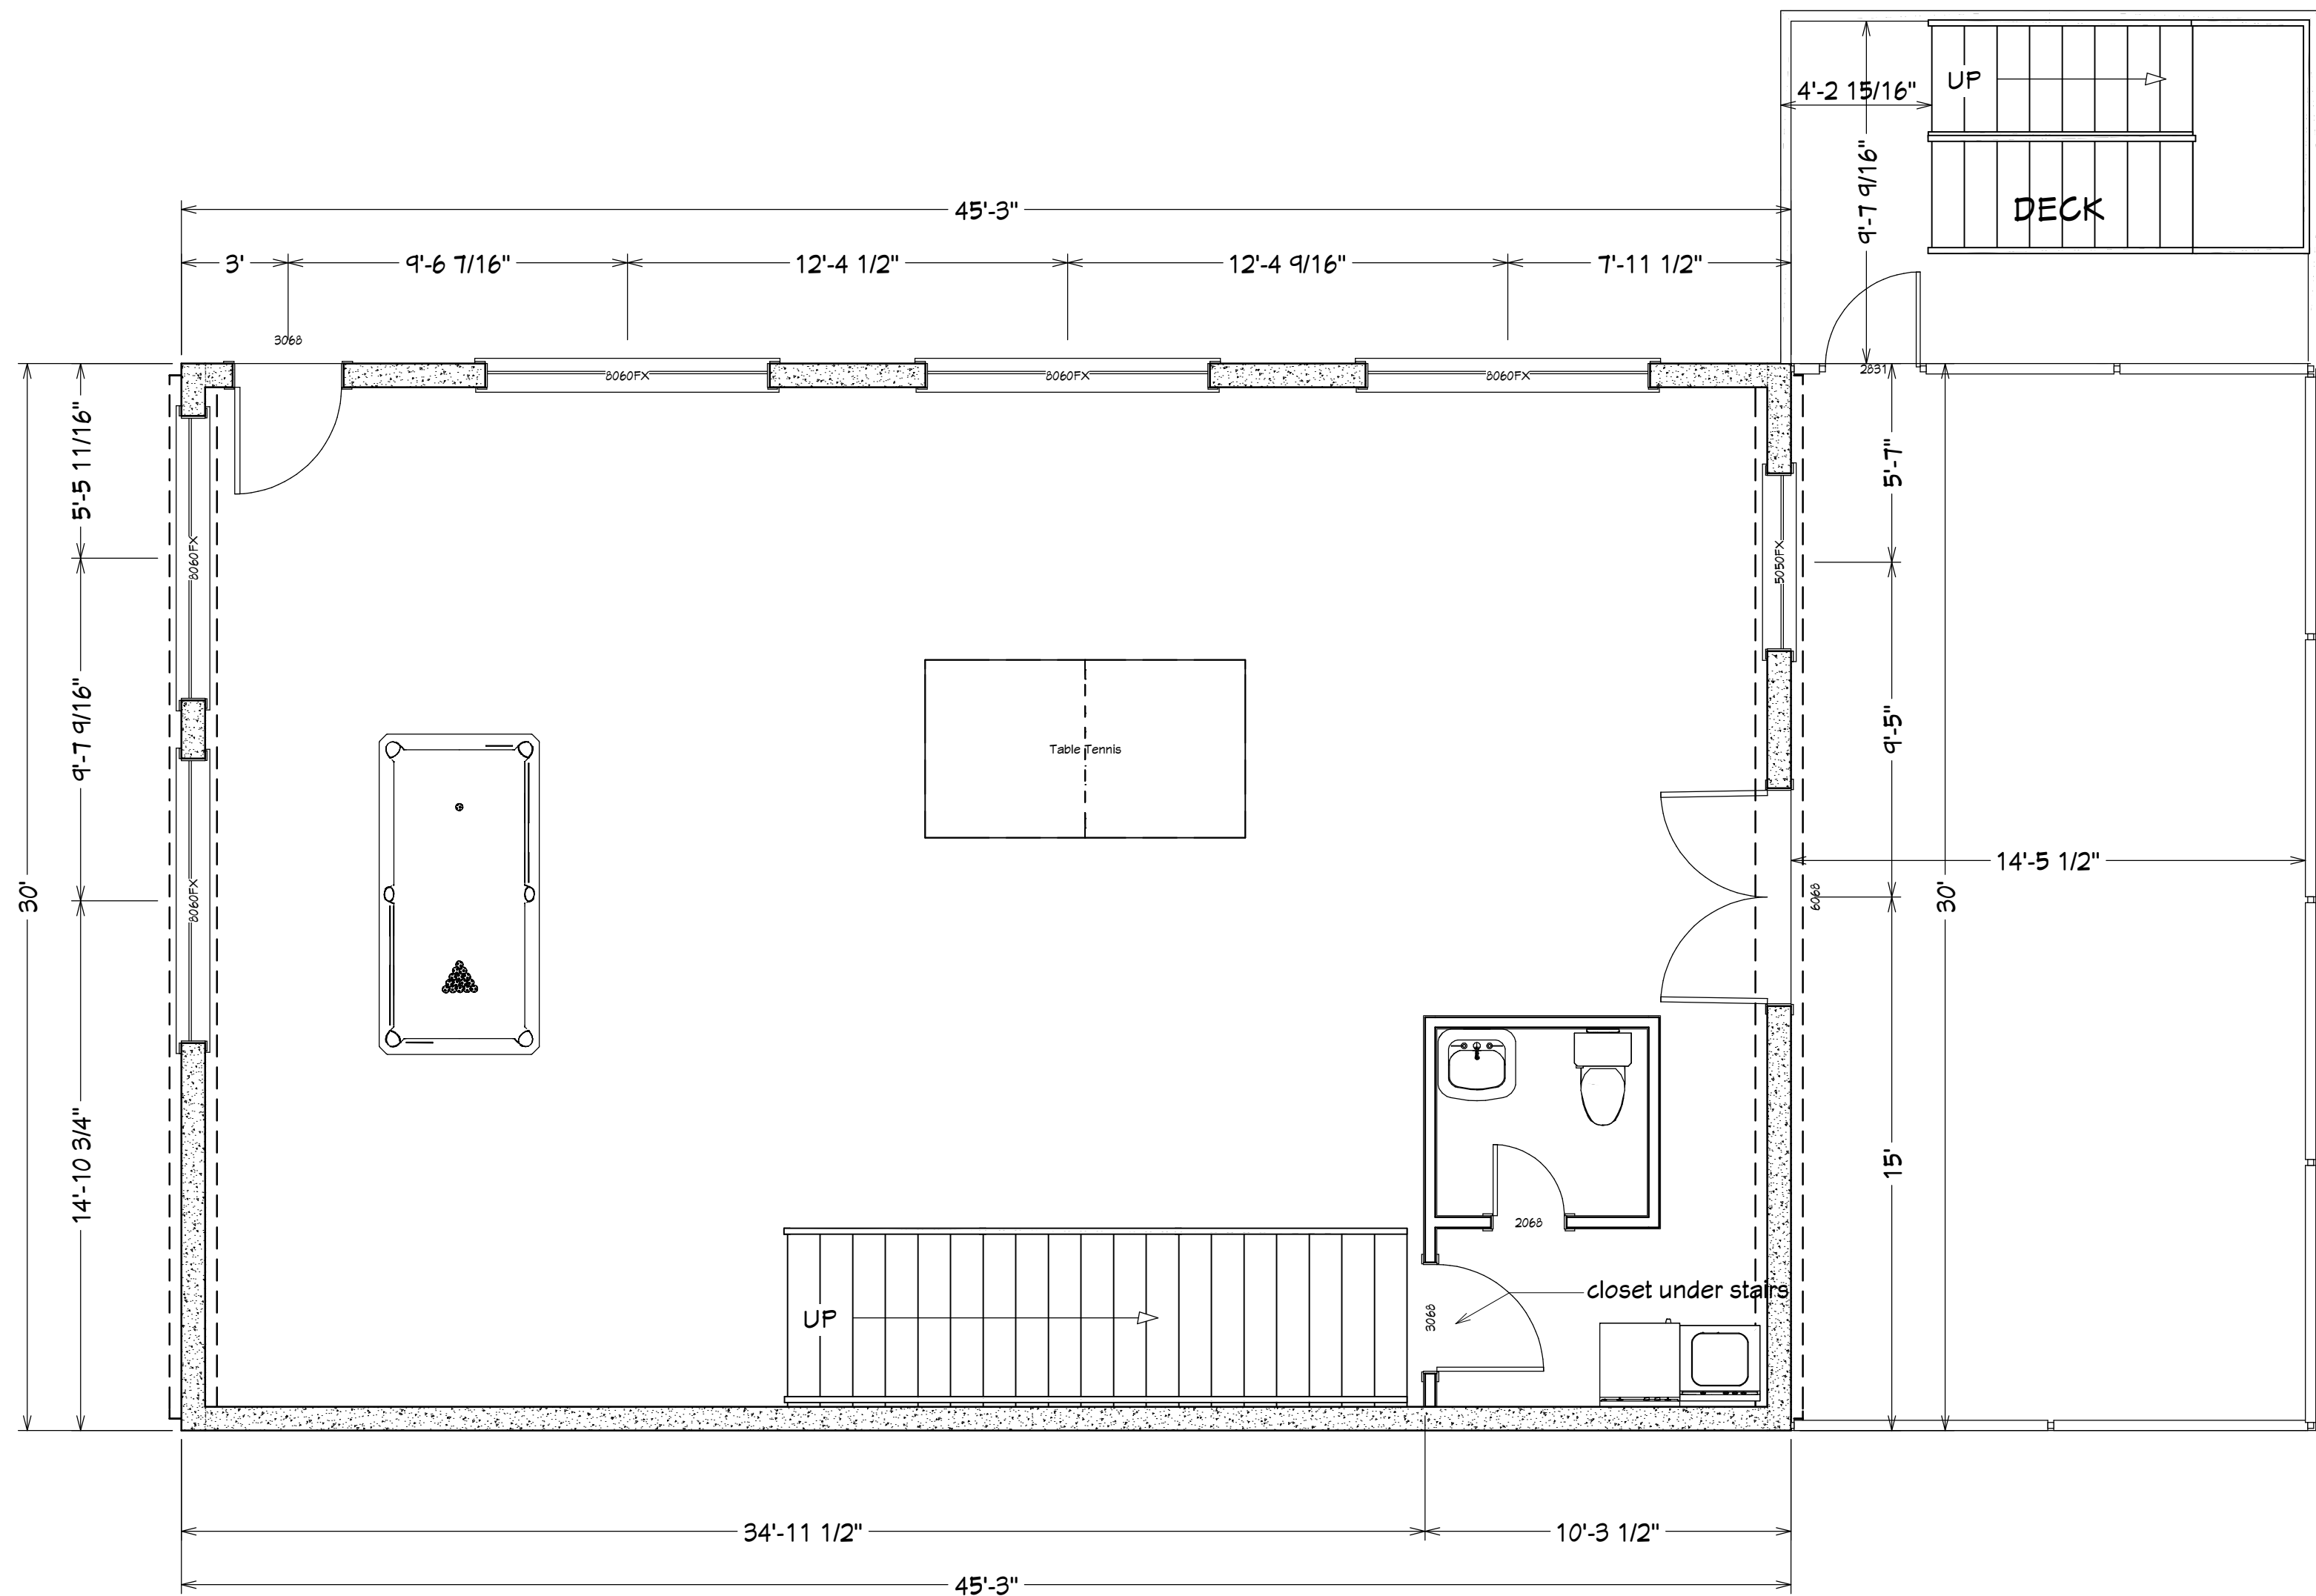

LIVING AREA
1358 SQ FT

outside dimensions are to stud
inside dimensions are to finish
Scale: 1/4" = 1'

Basement
Dale & Shirley Keffer
Hidden Mountain Lot 206
Sevierville, Tennessee 37862